
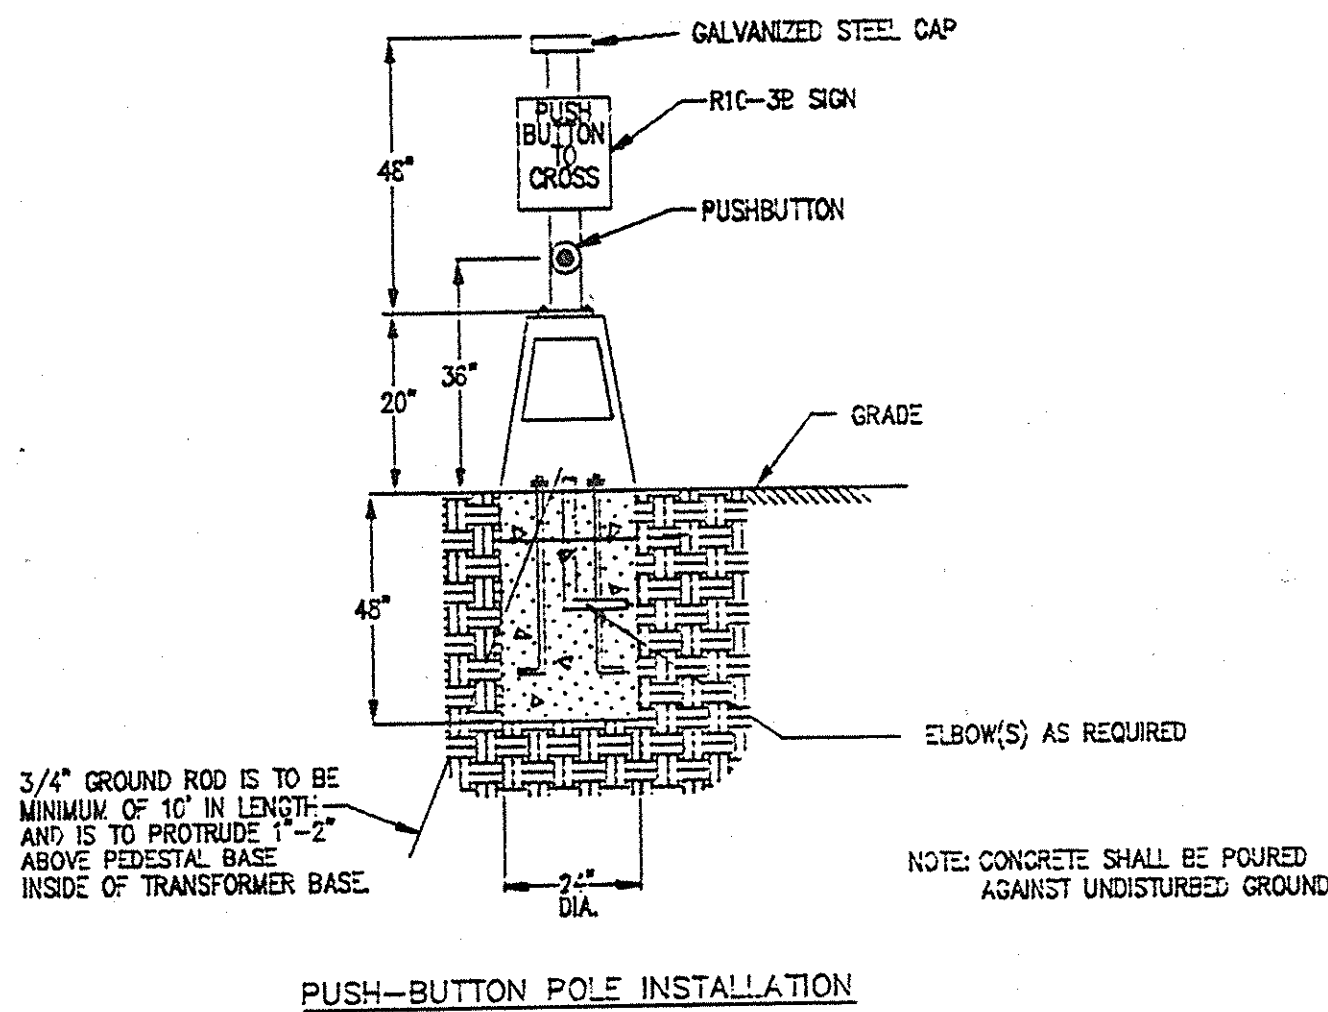
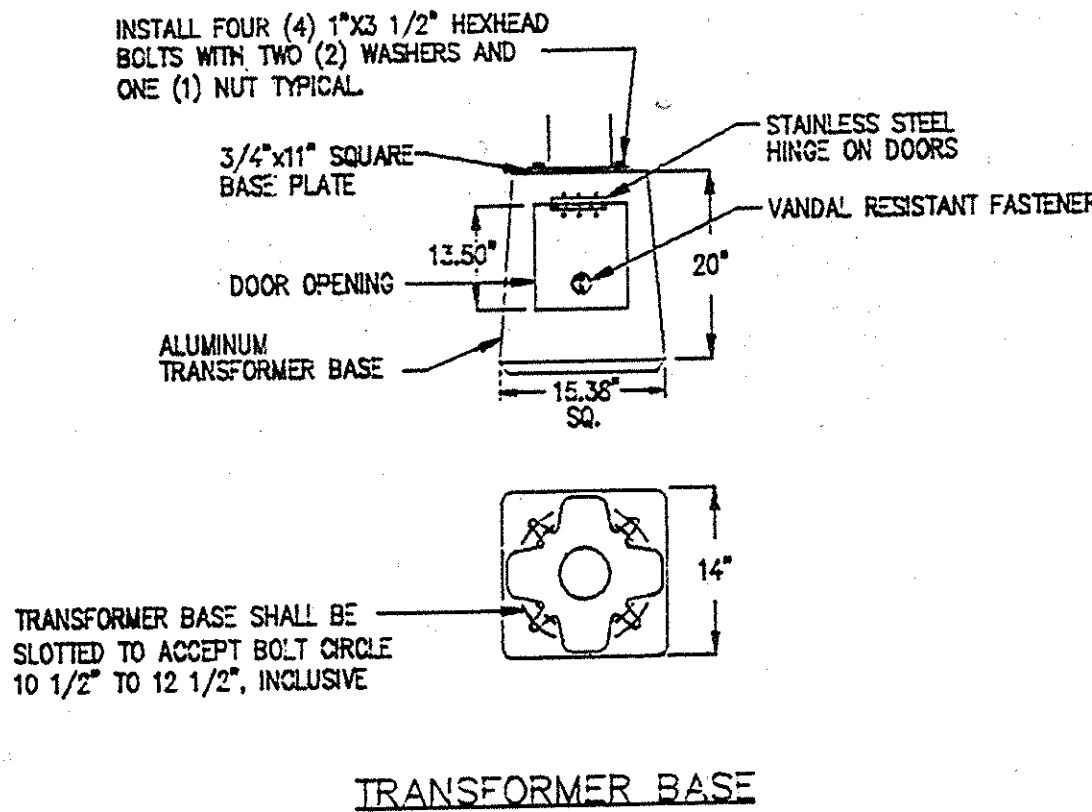
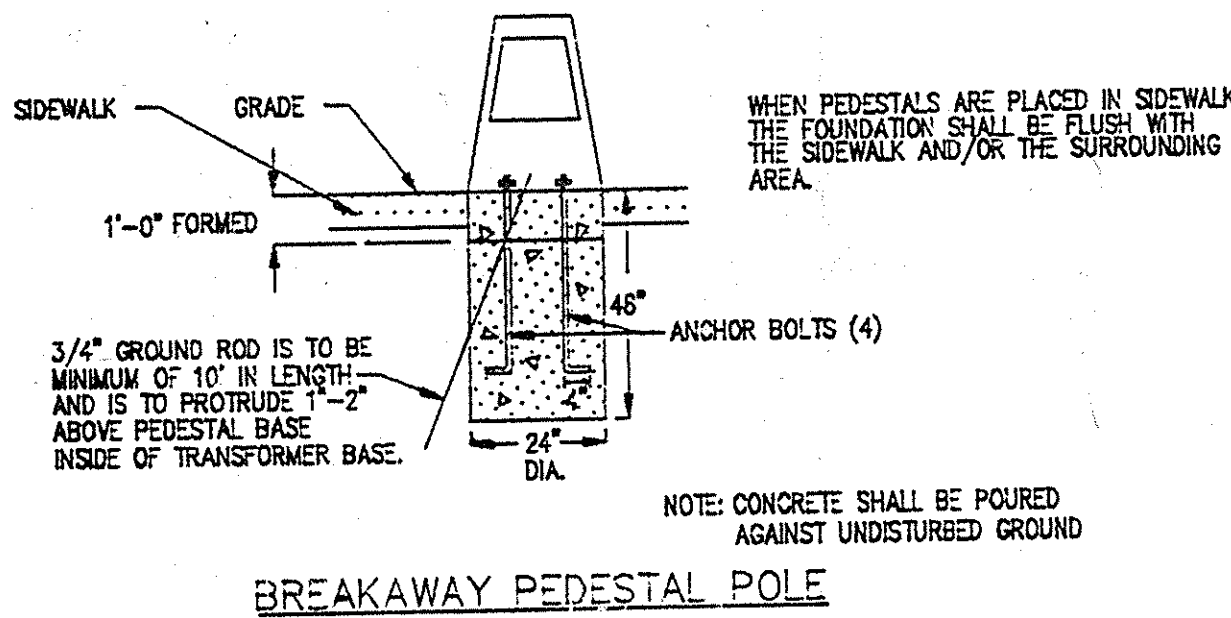


FOUNDATIONS

FOUNDATIONS FOR STRAIN POLE AND MAST ARM POLE

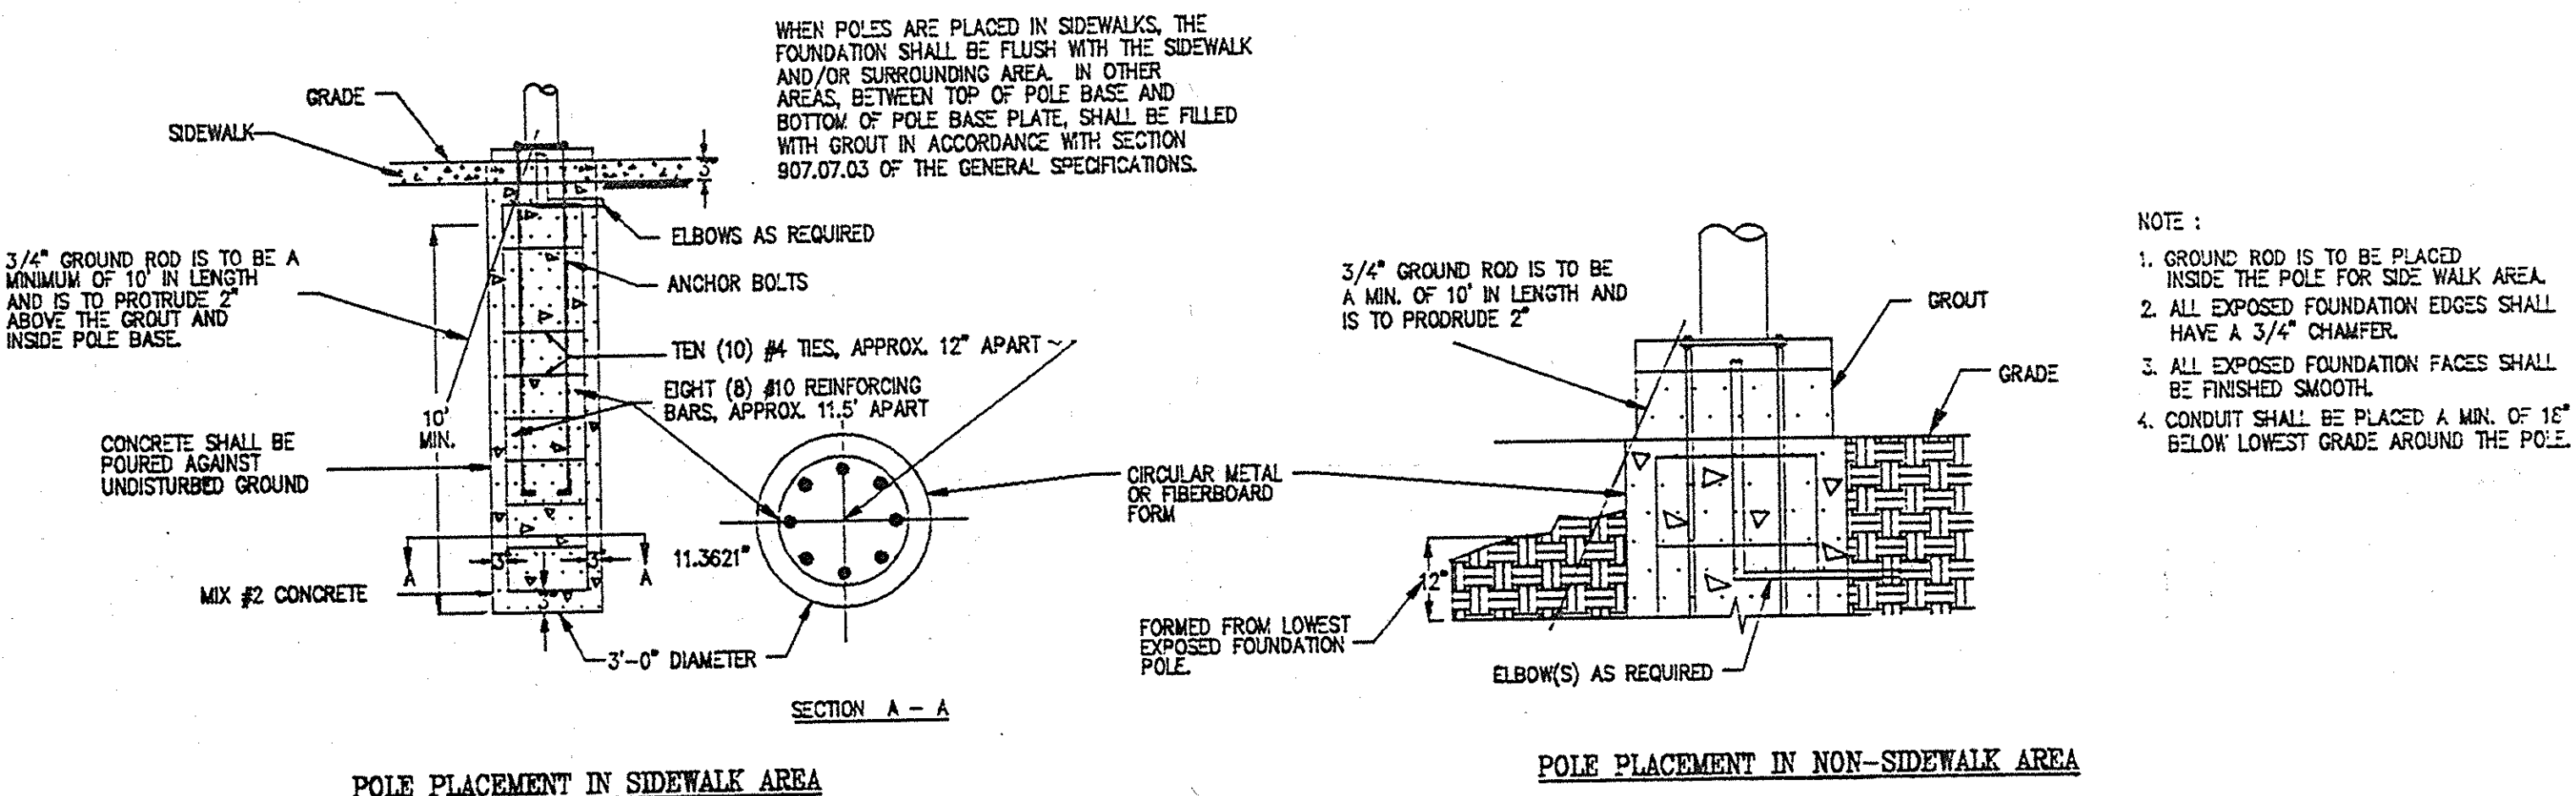

	APPROVED <u>10/5/89</u>	
	DEPUTY CHIEF ENGINEER - TRAFFIC	
	APPROVAL - SHA	APPROVAL - FEDERAL
	REVISIONS	HIGHWAY ADMINISTRATION

MDOT - STATE HIGHWAY ADMINISTRATION
Office of Traffic
TRAFFIC ENGINEERING DIVISION

FOUNDATIONS

SHEET NO.
60 OF 63

Section: SIGNAL DESIGN Date: 8/89 Std no: 7